



FRONT ELEVATION


© 2008 HPA DESIGN, INC.

6/5/08
SCALE: N.T.S.

Lot 31 EVERGREEN TERRACE, MILLIS, MA
2008/20080080

PRELIMINARY PLANS
NOT FOR CONSTRUCTION

ALL DIMENSIONS ARE APPROXIMATE
AND SUBJECT TO CHANGE WITHOUT NOTICE.

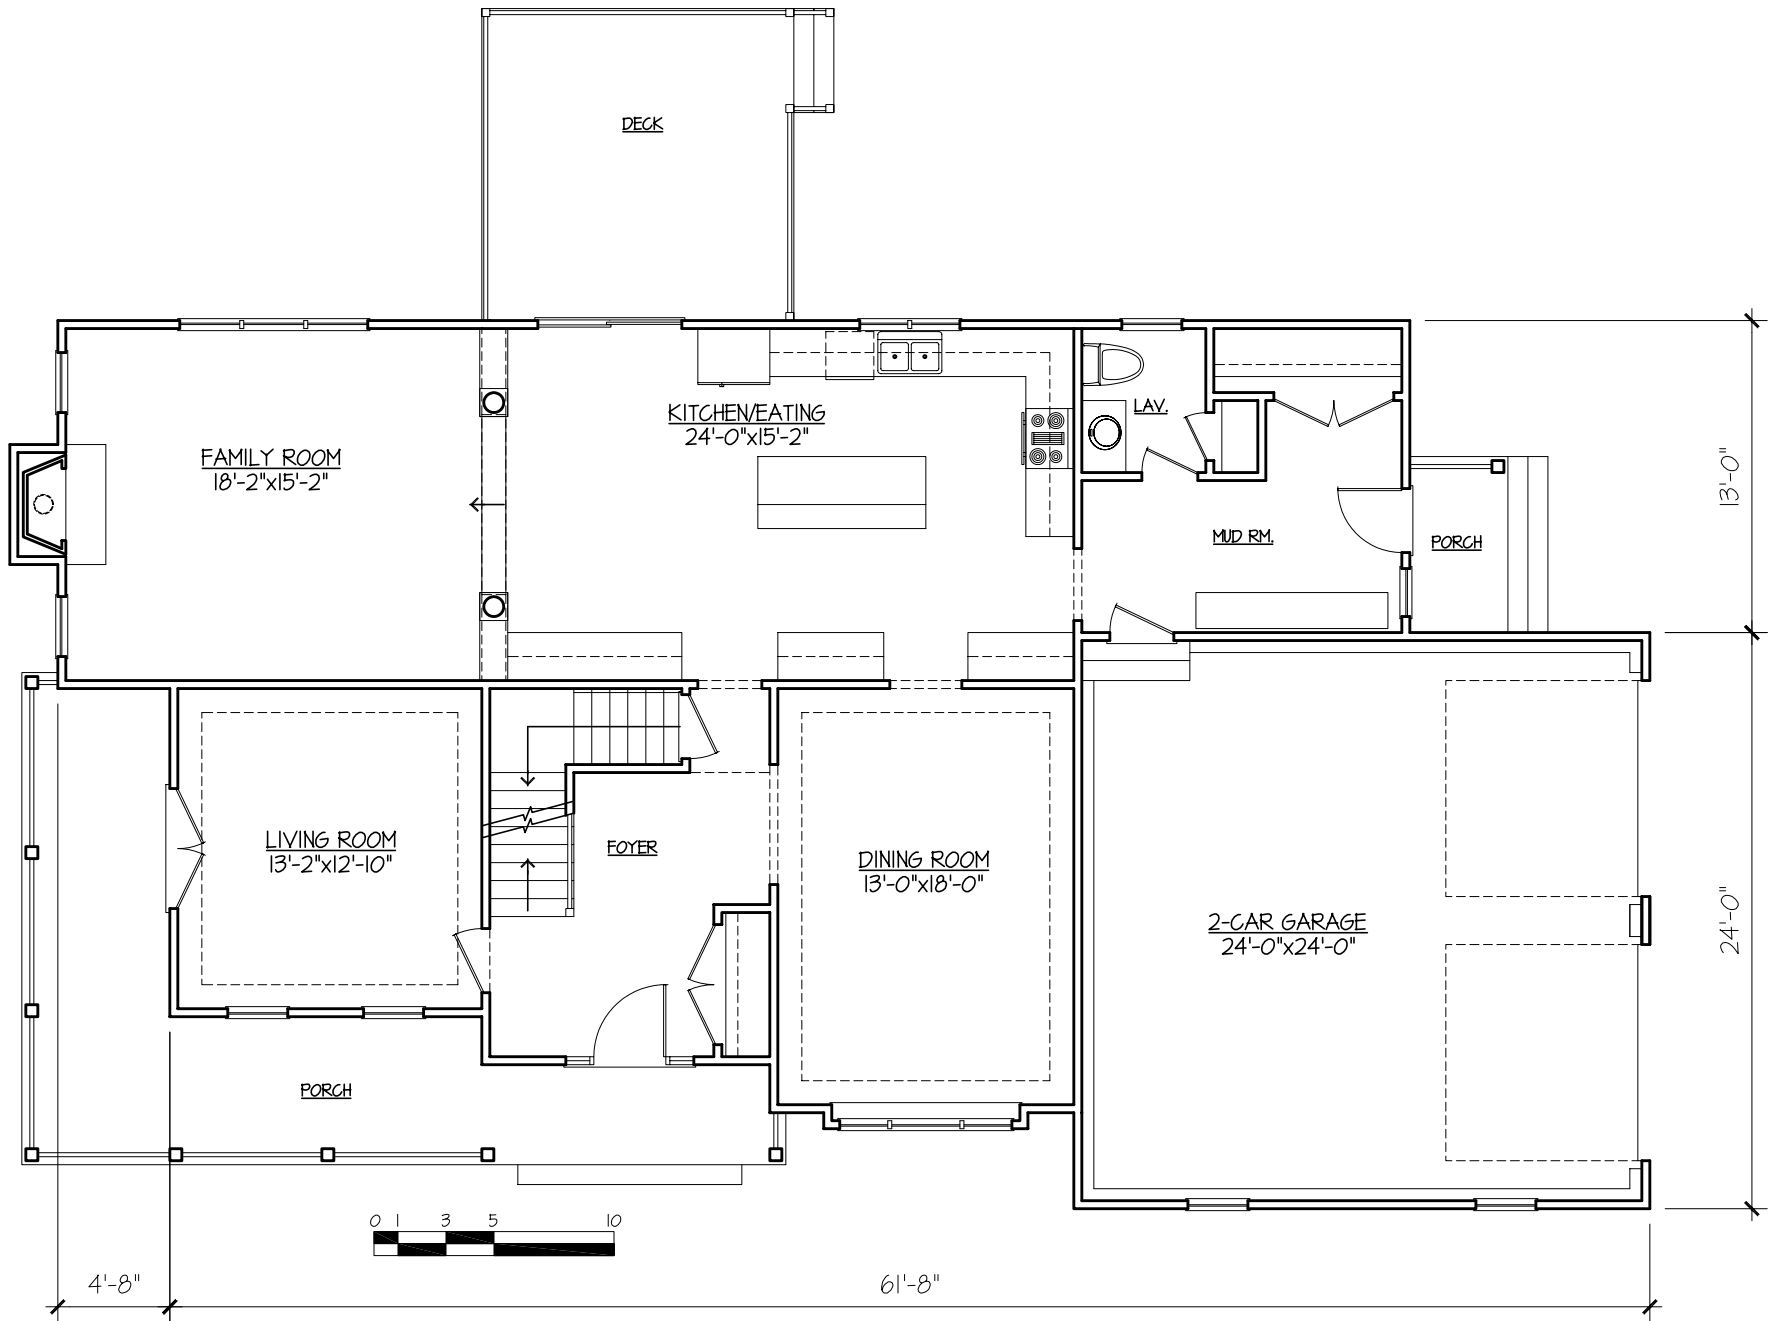

FIRST FLOOR



© 2008 HPA DESIGN, INC.

6/5/08
SCALE: N.T.S.

Lot 31 EVERGREEN TERRACE, MILLIS, MA
2008/20080080

PRELIMINARY PLANS
NOT FOR CONSTRUCTION

ALL DIMENSIONS ARE APPROXIMATE
AND SUBJECT TO CHANGE WITHOUT NOTICE.

 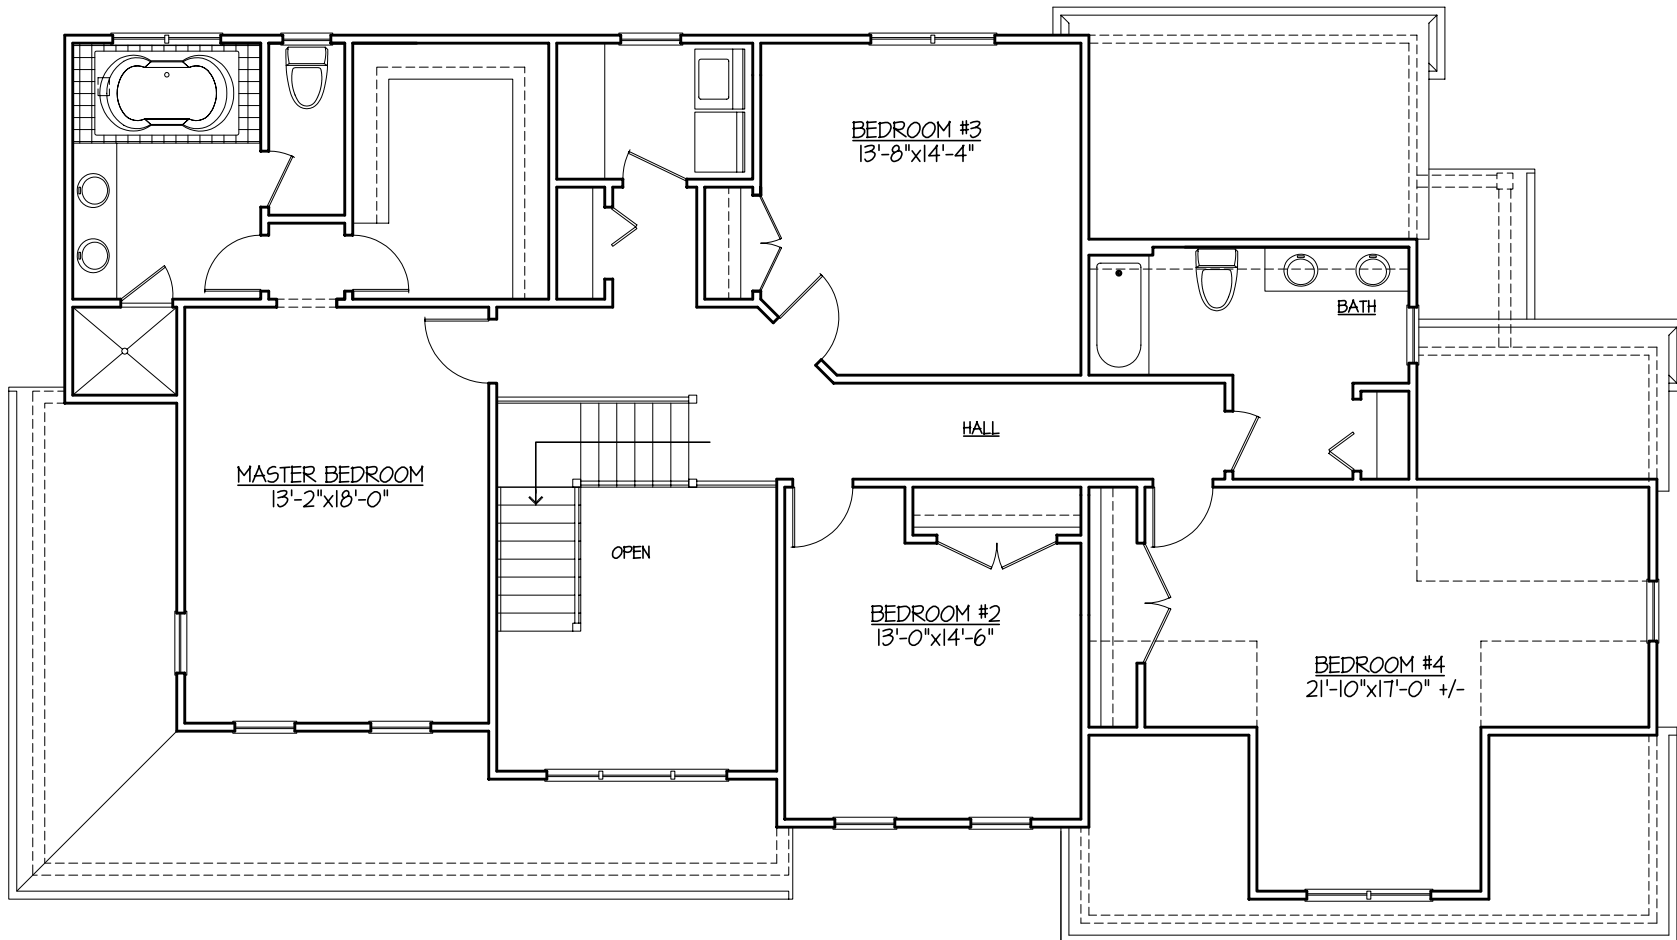

SECOND FLOOR

© 2008 HPA DESIGN, INC.

6/5/08
SCALE: N.T.S.

Lot 31 EVERGREEN TERRACE, MILLIS, MA
2008/20080080

PRELIMINARY PLANS
NOT FOR CONSTRUCTION

ALL DIMENSIONS ARE APPROXIMATE
AND SUBJECT TO CHANGE WITHOUT NOTICE.